


FRONT ELEVATION
SCALE: 1/4" = 1'-0"

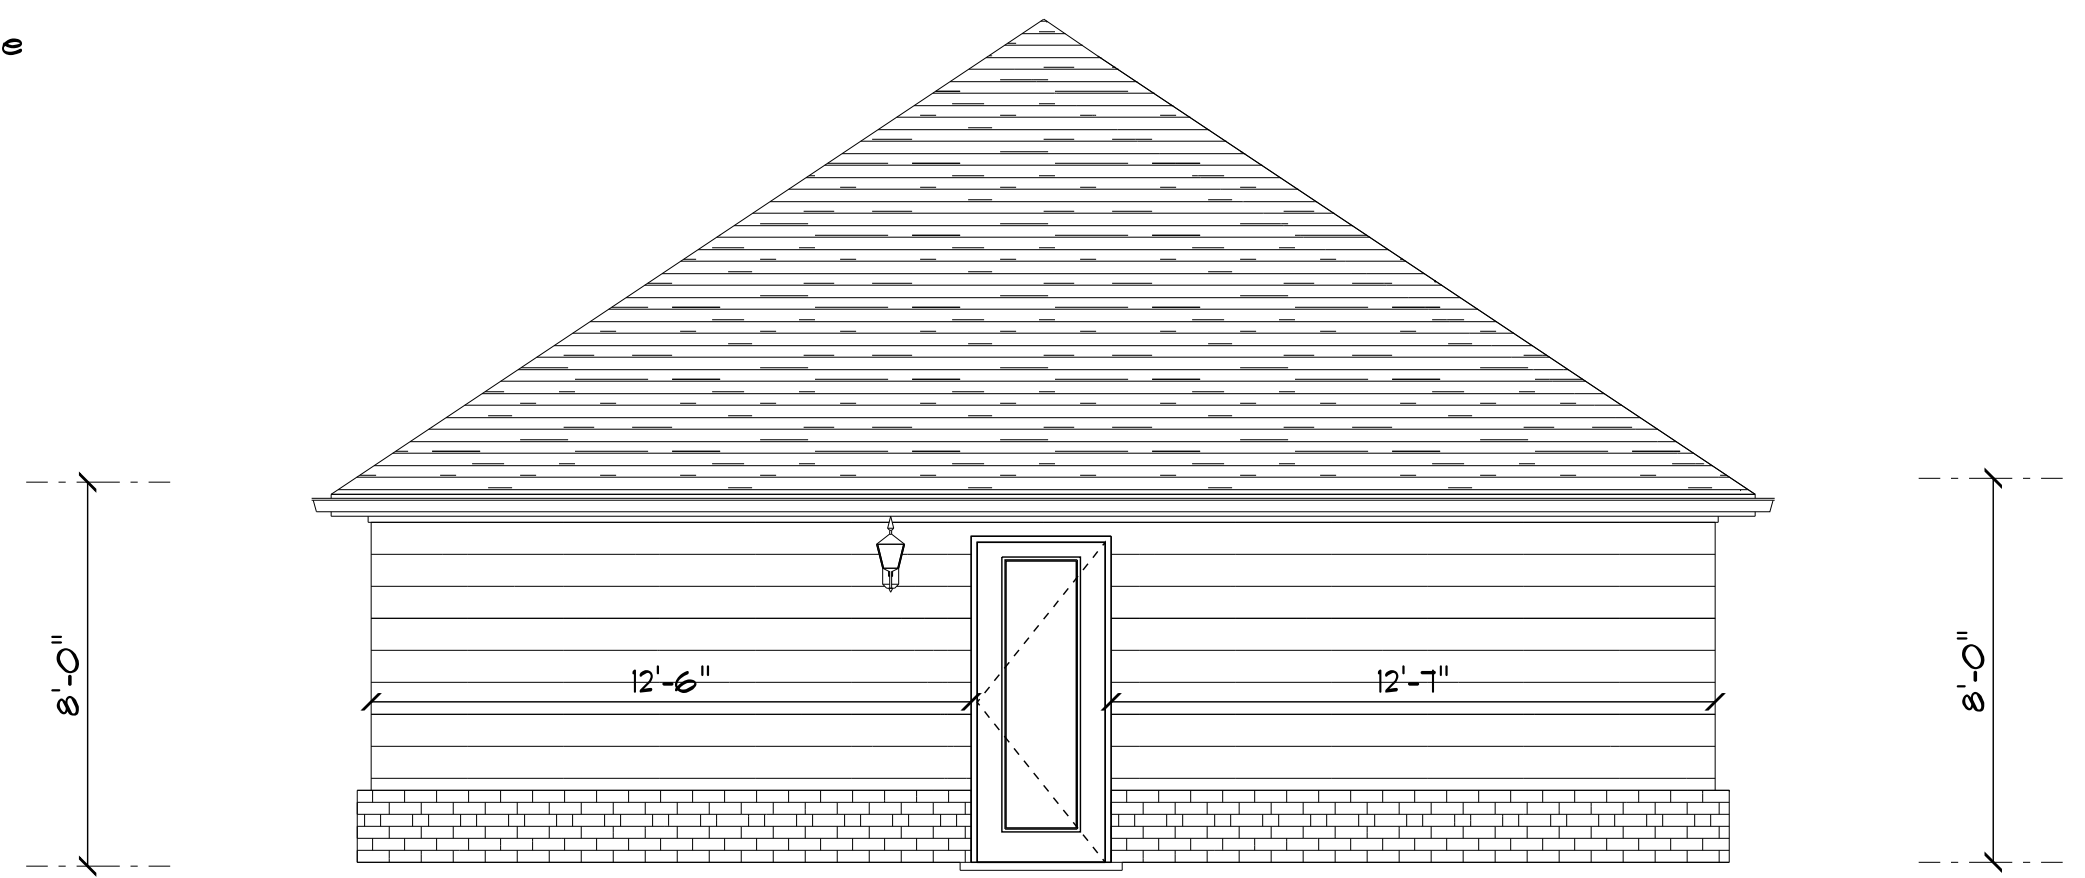

REAR ELEVATION
SCALE: 1/4" = 1'-0"

<p>GREEN <i>homes</i> Green Builders, Inc. 17211 S. 4170 Road Claremore OK 74017</p>	<p>SECTION LETTER A PAGE NUMBER 1</p>	DRAWN BY: Brent Green		PAGE #: 1
		SCALE: 1/4" = 1'-0"		
		DATE: March 12, 2011		